


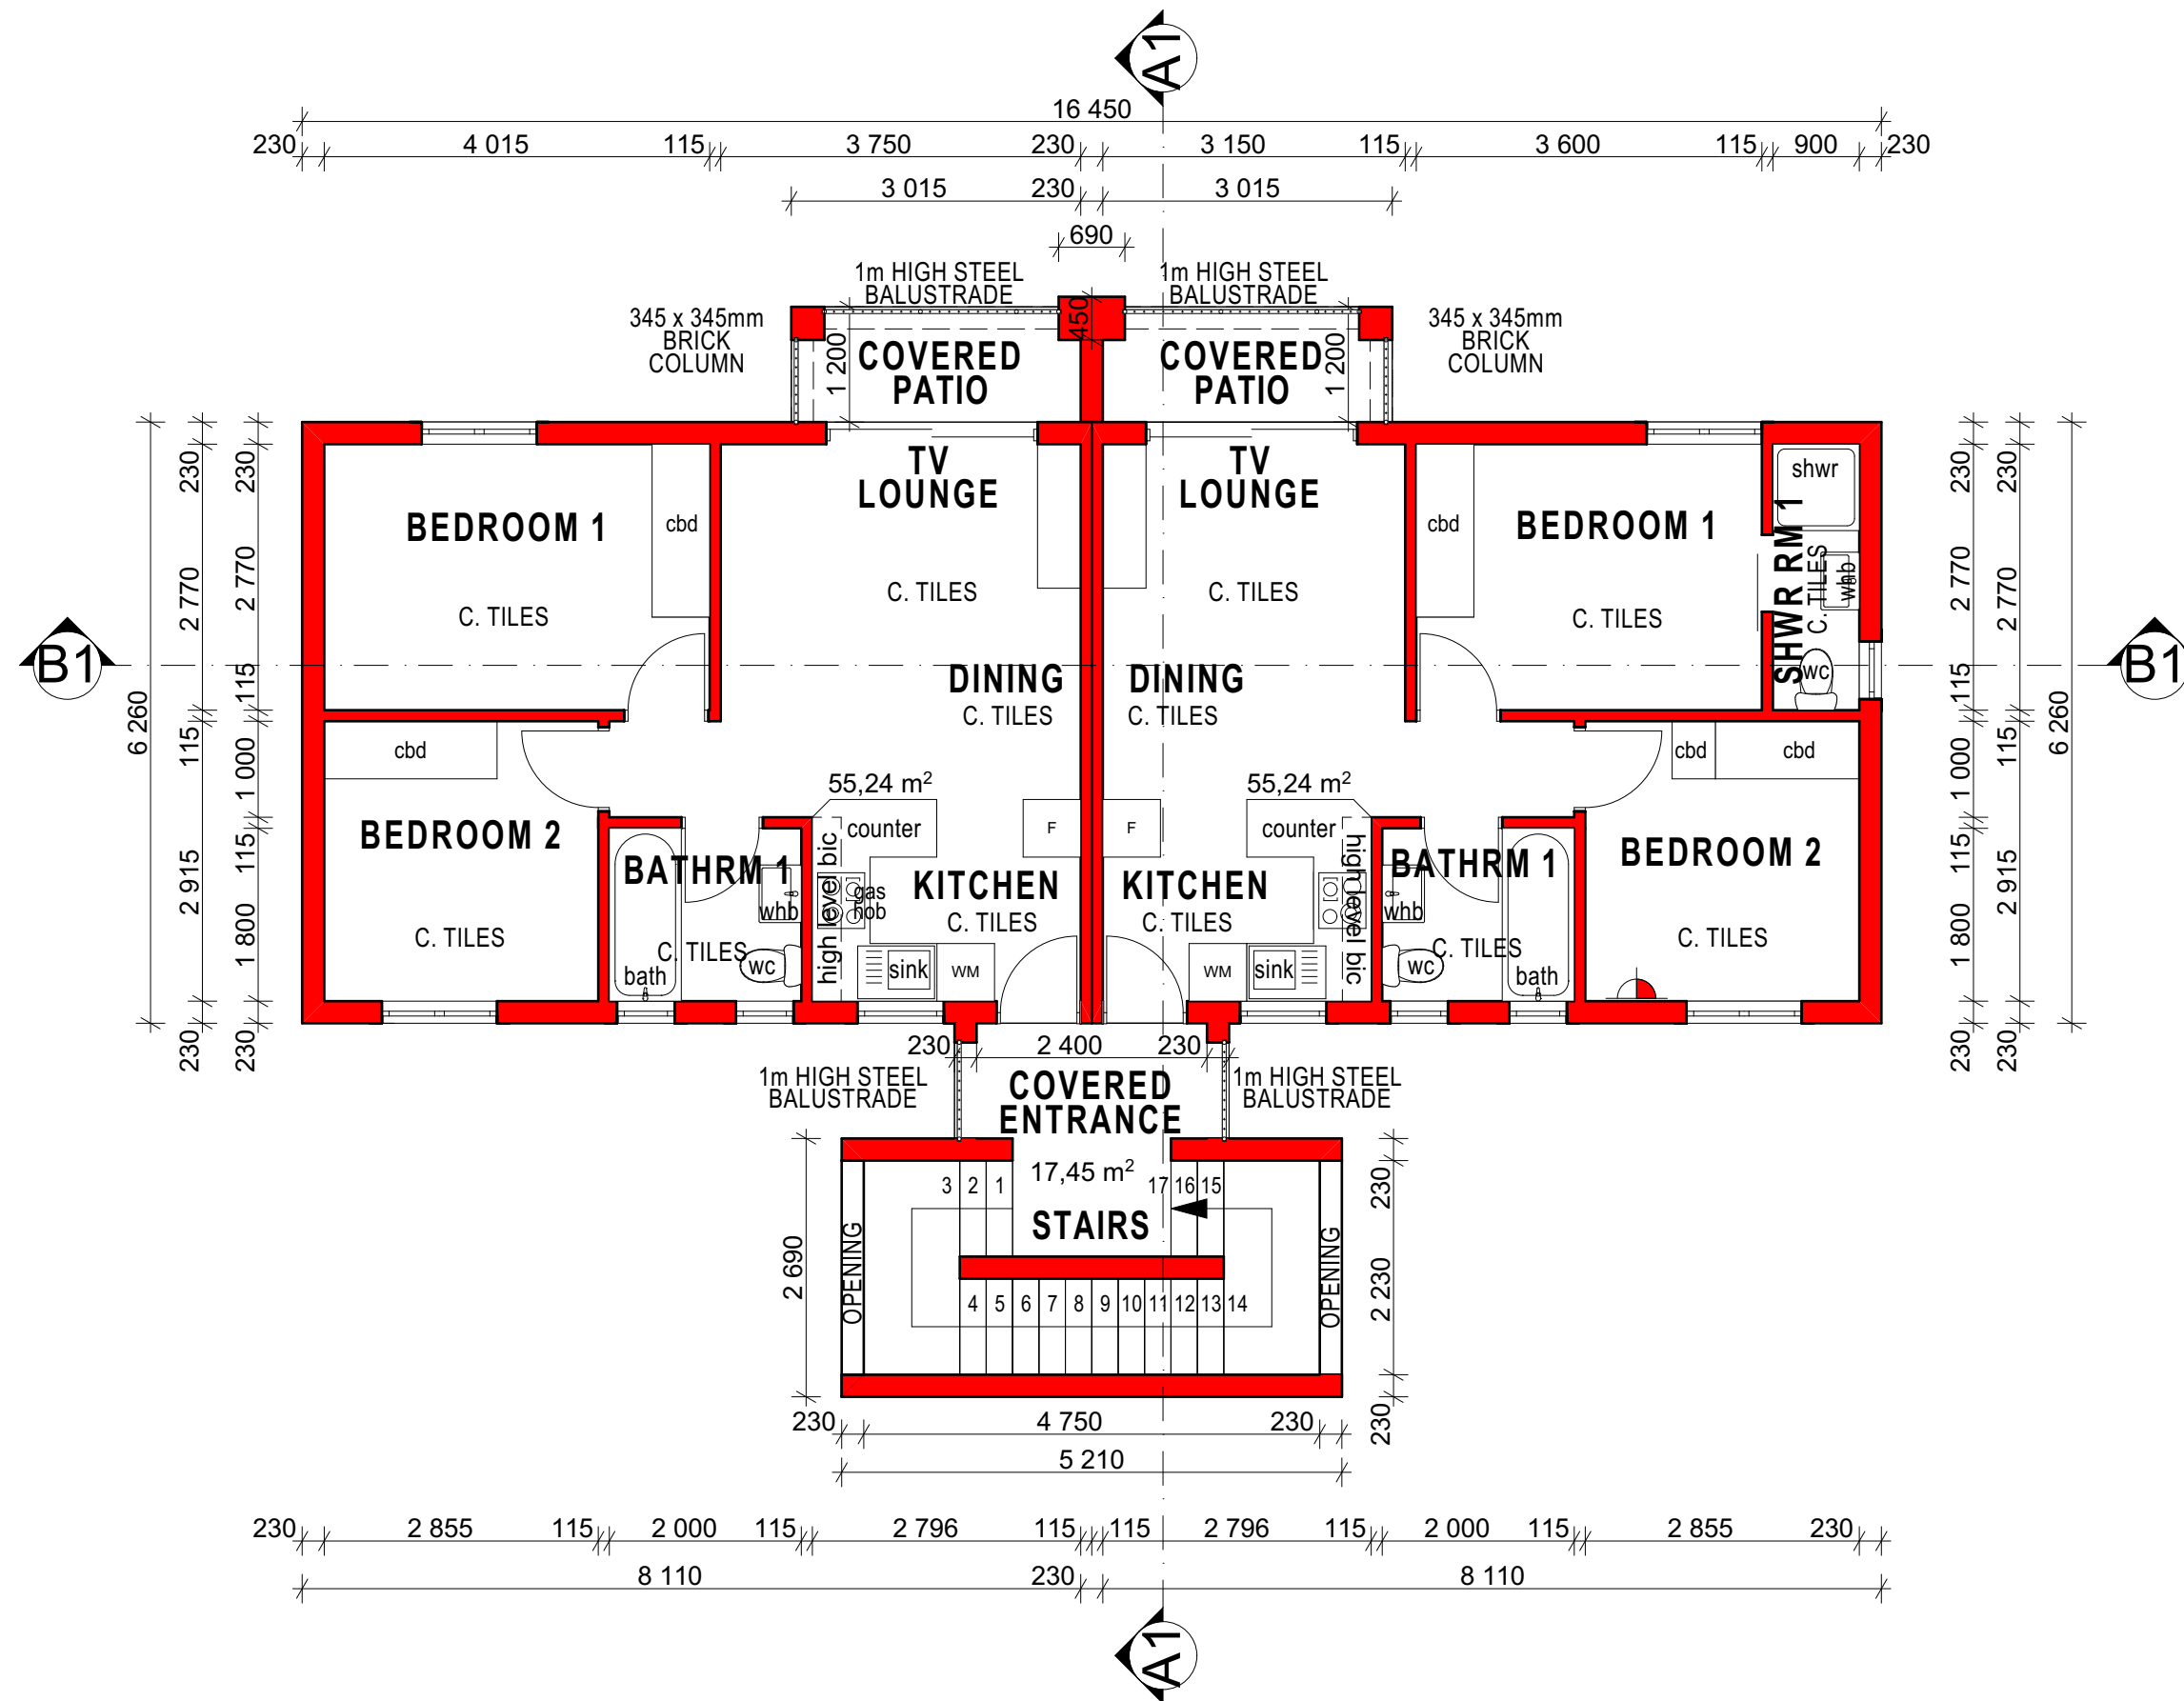

FIRST & SECOND FLOOR PLAN
2 BEDROOM UNIT
 SCALE 1:75

BRAKPAN DEVELOPMENT
 TWP DEVELOPERS
 NEW RESIDENTIAL
 DEVELOPMENT

SBA

ARCHITECTURE // URBAN DESIGN // INTERIOR DESIGN

Sean Brunke Architect Pty Ltd



ERF
 KENLEAF EXT 16

Drawing Status

MARKETING PLANS

Project ID	Status	Revision
ERF	SKETCH	3

FULL COPYRIGHT RESERVED - BY SBA