


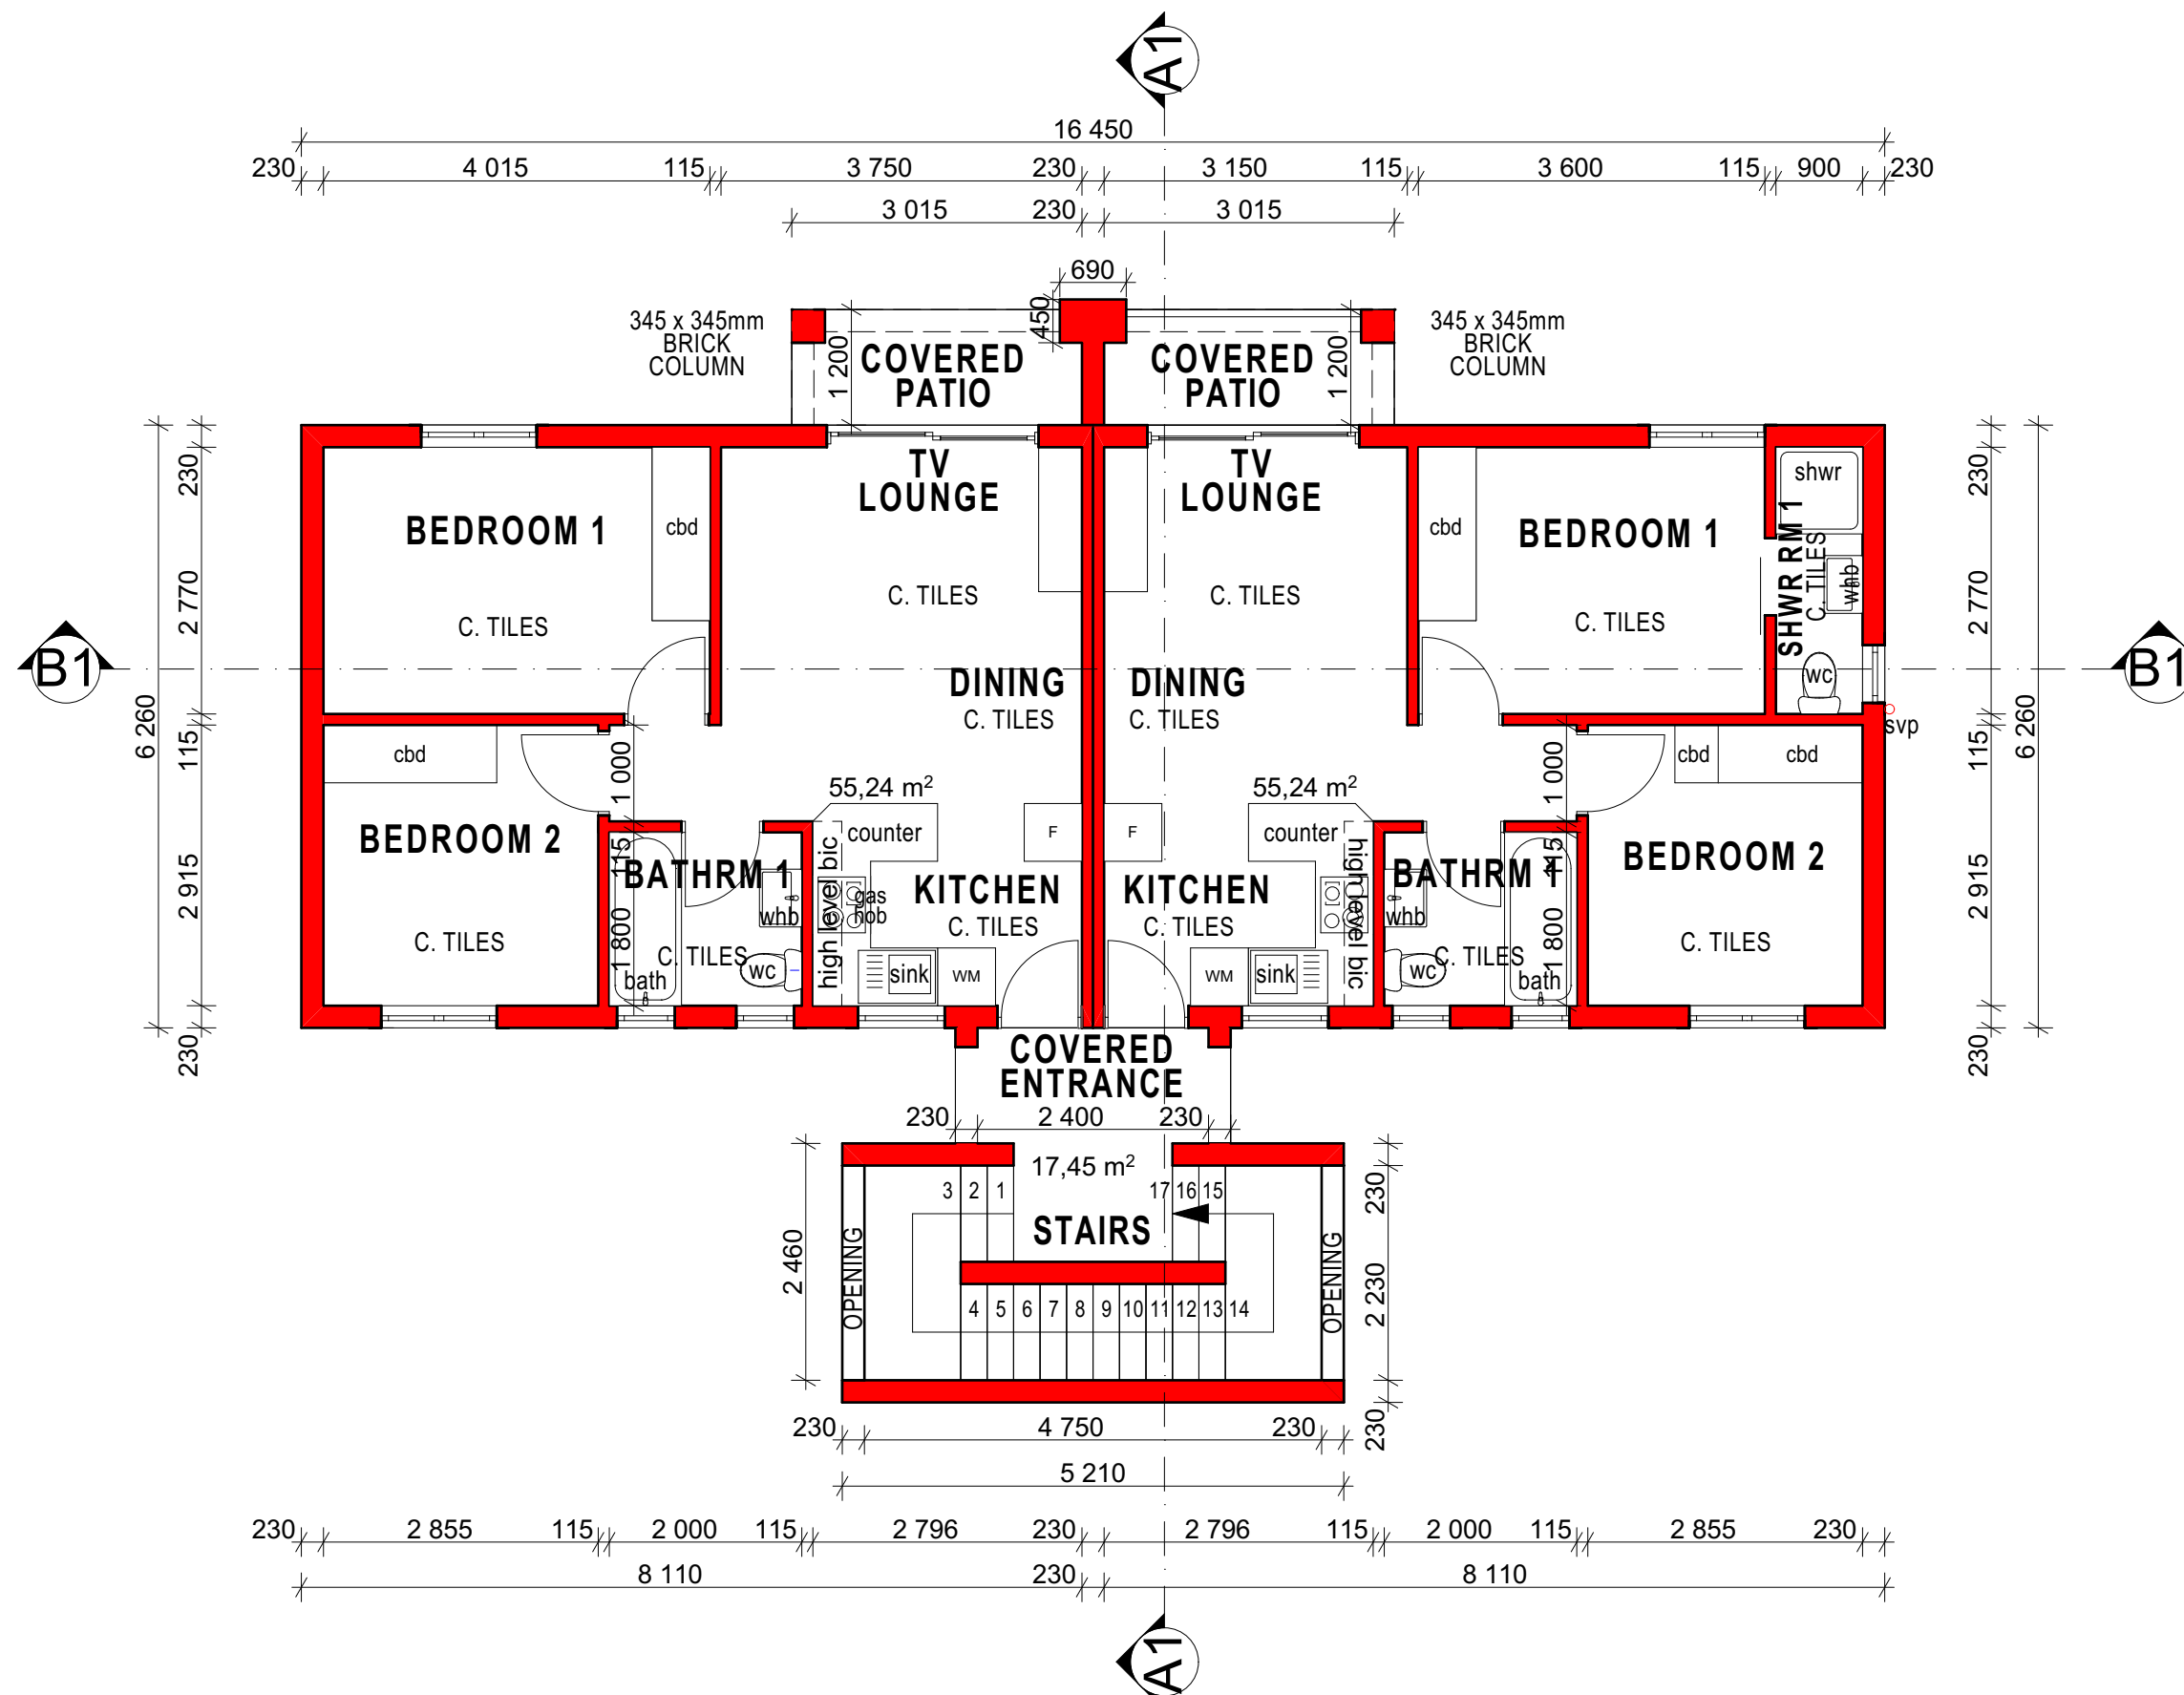

GROUND FLOOR PLAN
2 BEDROOM UNIT
SCALE 1:75

BRAKPAN DEVELOPMENT
TWP DEVELOPERS
NEW RESIDENTIAL
DEVELOPMENT



ARCHITECTURE // URBAN DESIGN // INTERIOR DESIGN

Sean Brunke Architect Pty Ltd



ERF
KENLEAF EXT 16

Drawing Status

MARKETING PLANS

Project ID	Status	Revision
ERF	SKETCH	3

FULL COPYRIGHT RESERVED - BY SBA