


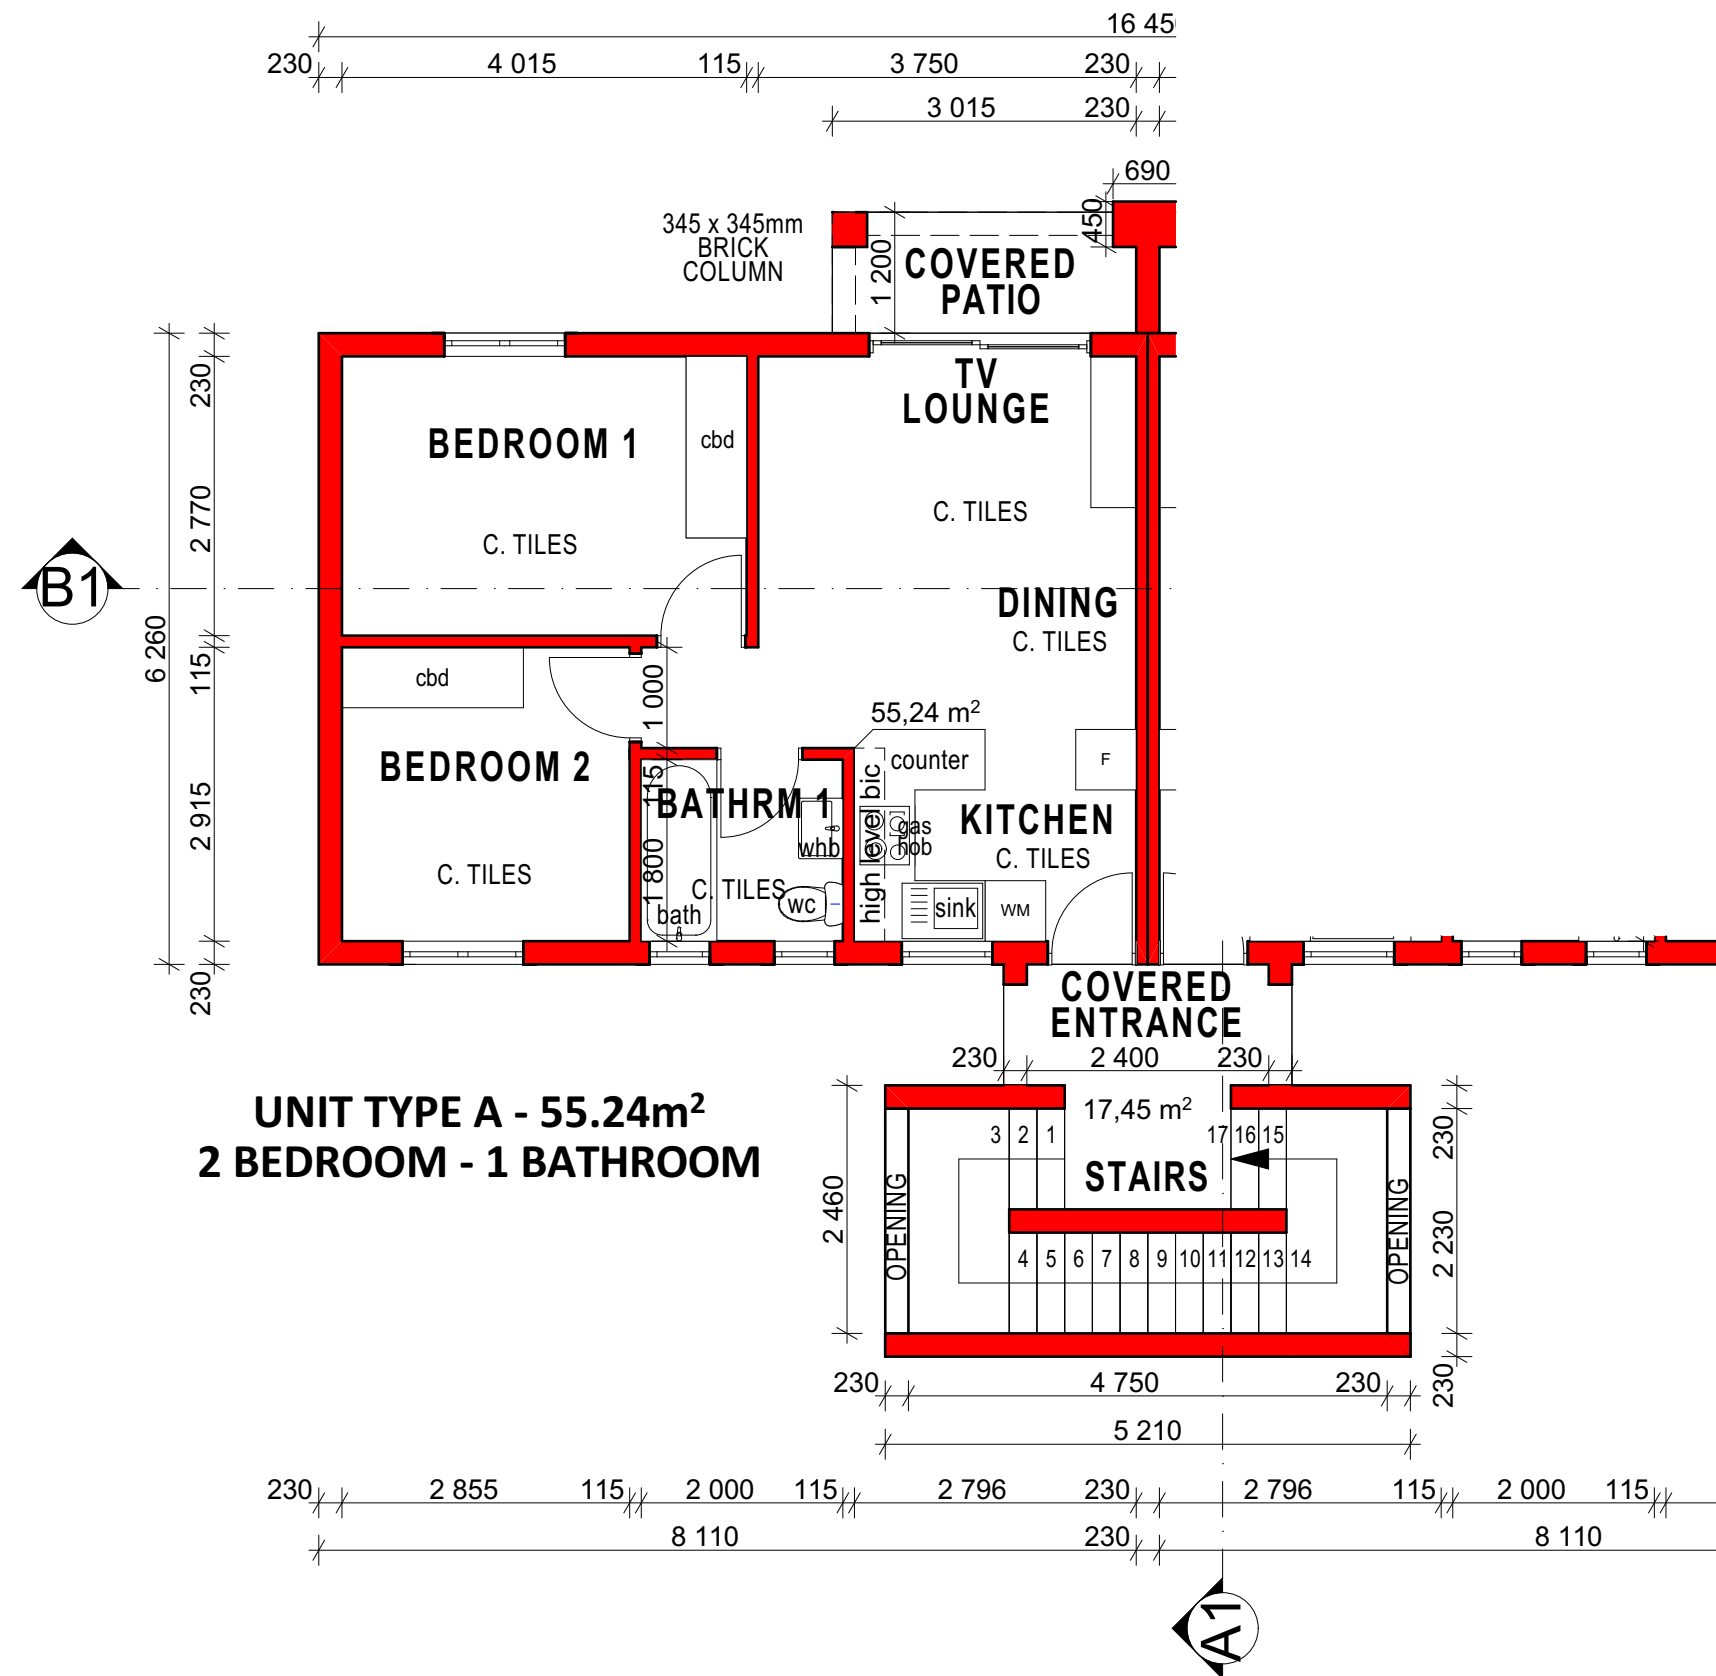

UNIT TYPE A - 55.24m²
2 BEDROOM - 1 BATHROOM

GROUND FLOOR PLAN
2 BEDROOM UNIT
SCALE 1:75

BRAKPAN DEVELOPMENT
TWP DEVELOPERS
NEW RESIDENTIAL
DEVELOPMENT

SBA
ARCHITECTURE // URBAN DESIGN // INTERIOR DESIGN
Sean Brunke Architect Pty Ltd

TW property Investments

ERF
KENLEAF EXT 16

Drawing Status
MARKETING PLANS

Project ID ERF	Status SKETCH	Revision 3
-------------------	------------------	---------------

FULL COPYRIGHT RESERVED - BY SBA